

studio

loges

fosse

39 37 35 32 29 27 24 20 18 15 13 10
40 38 36 34 33 31 30 28 26 25 23 22 21 19 17 16 14 12 11 9 8 7 6 5 4 3 2 1


CLUST 3 KIVA

FOH 6 KARA + 2 SUB




12 XT

SUB SB K1

15 XT

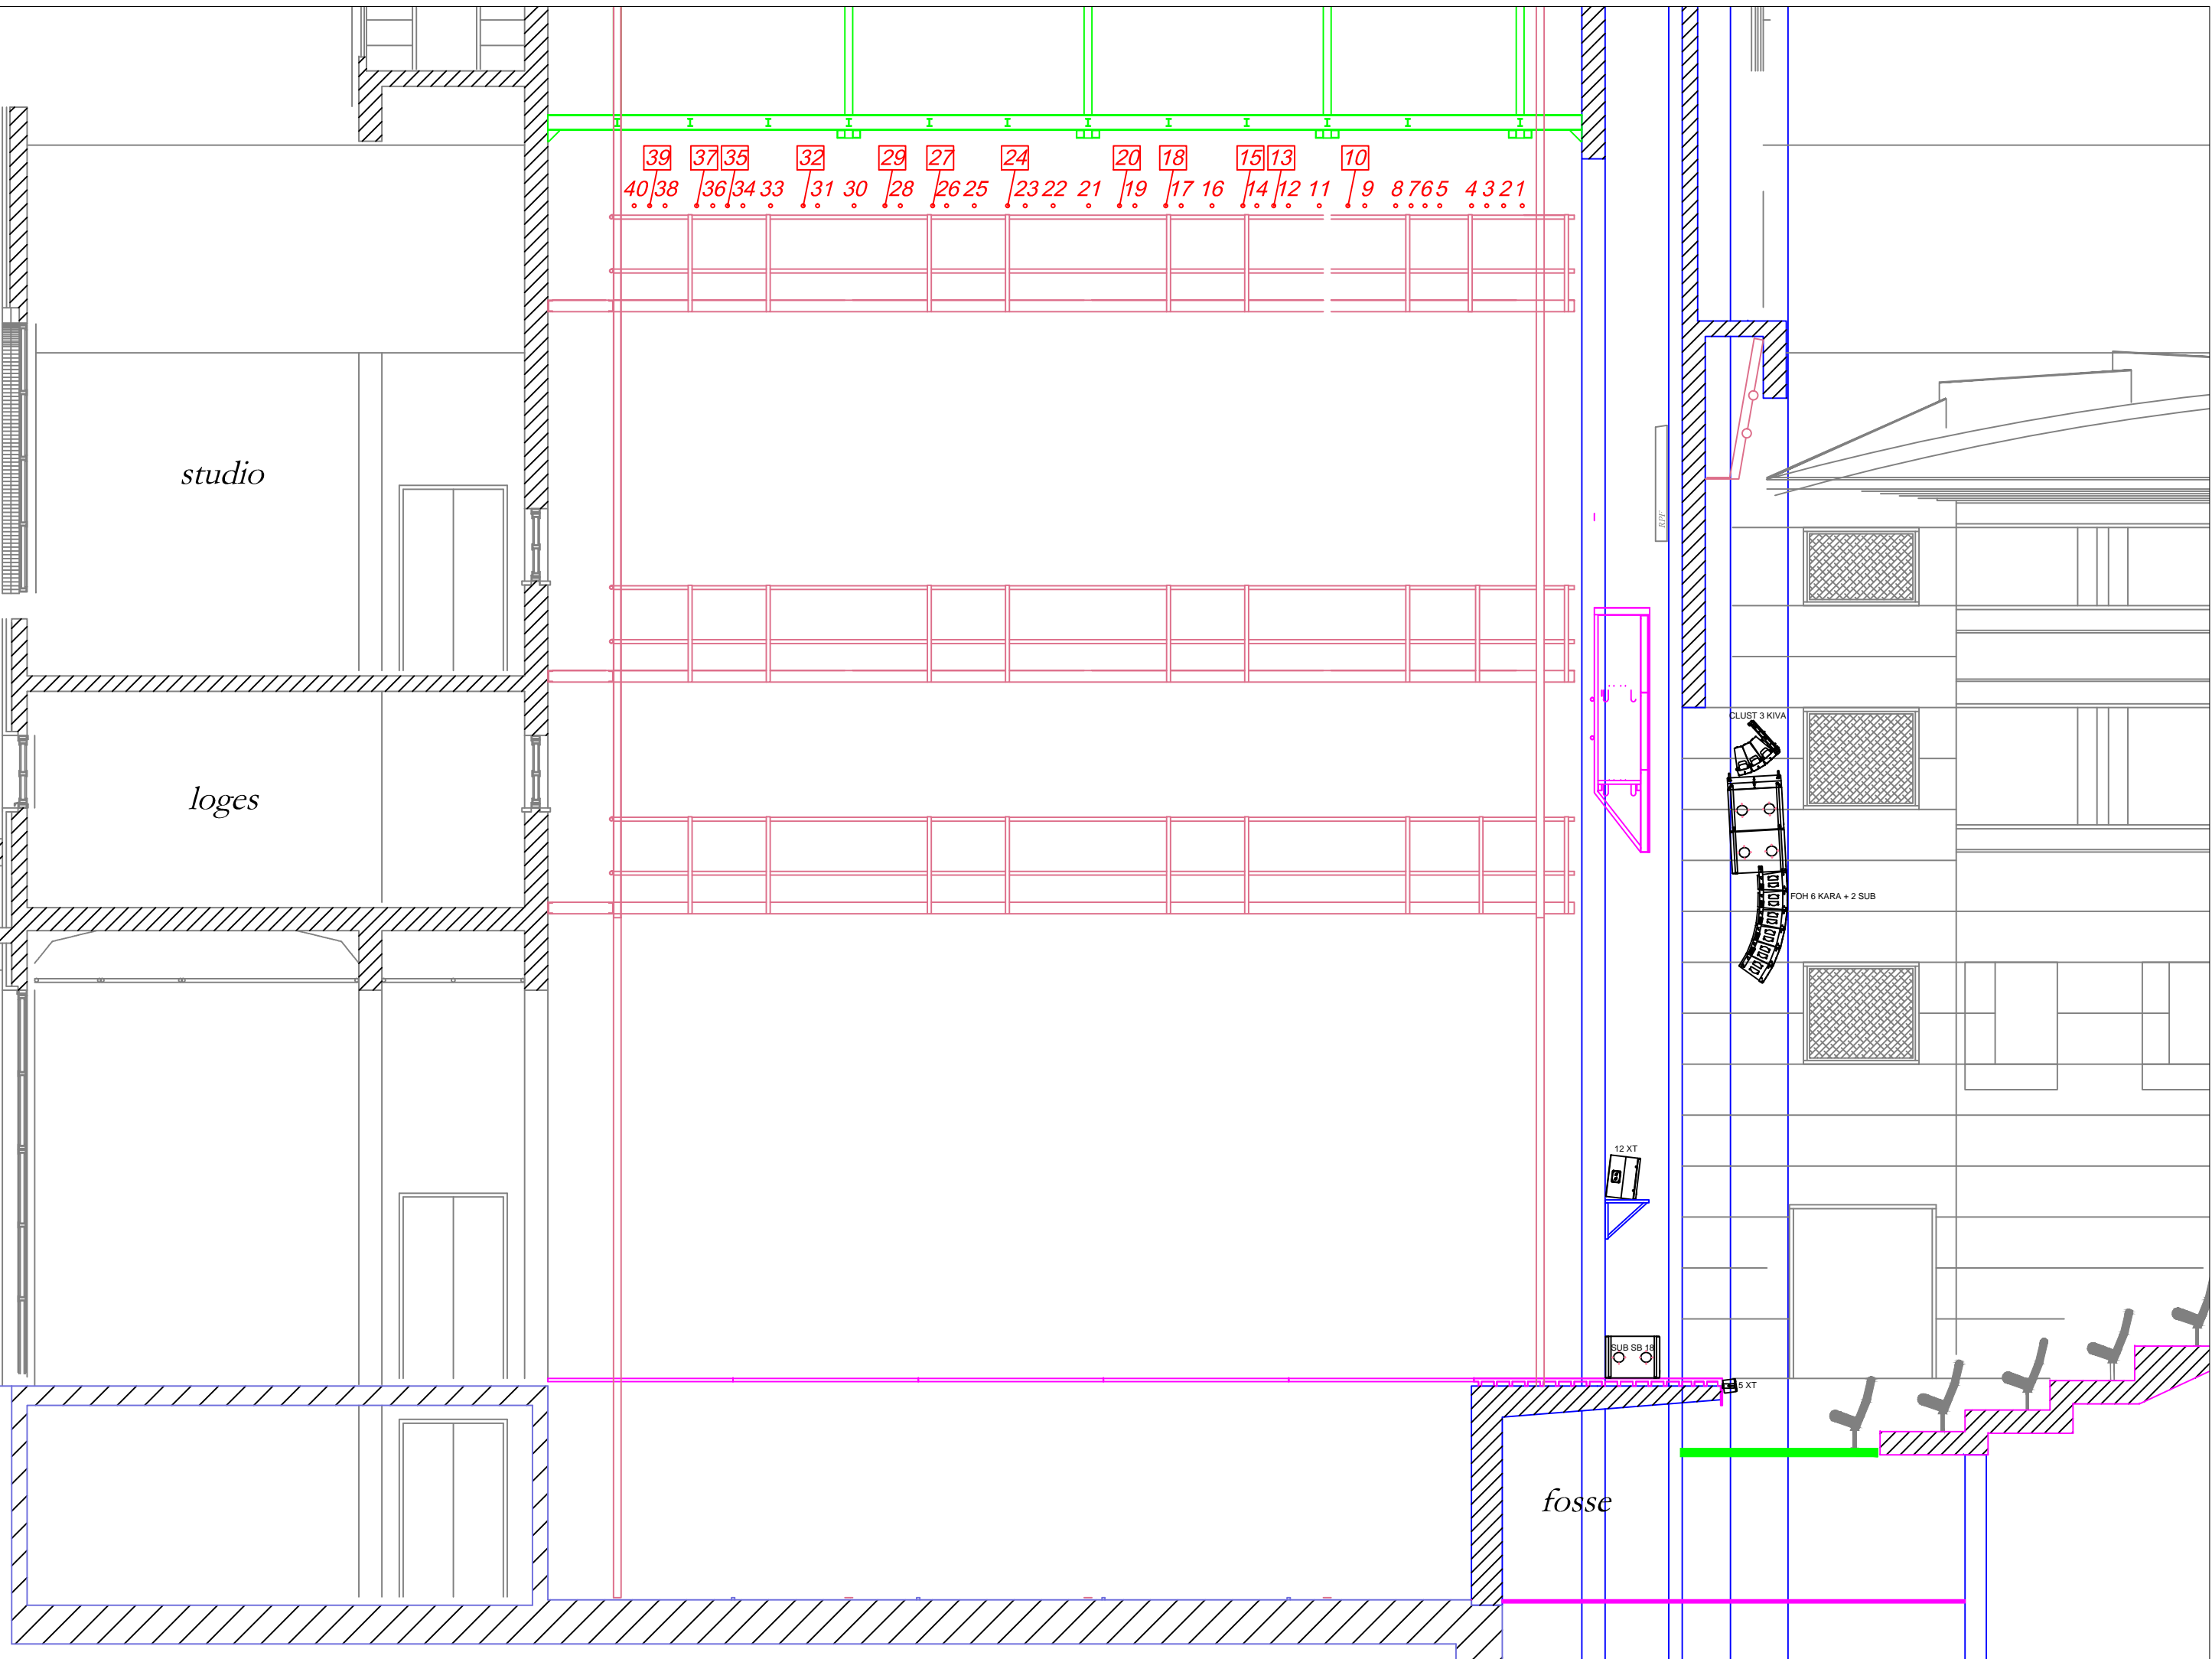

24 20 18 15 13 10
23 22 21 19 17 16 14 12 11 9 8 7 6 5 4 3 2 1

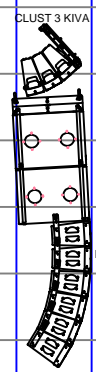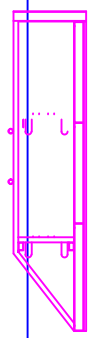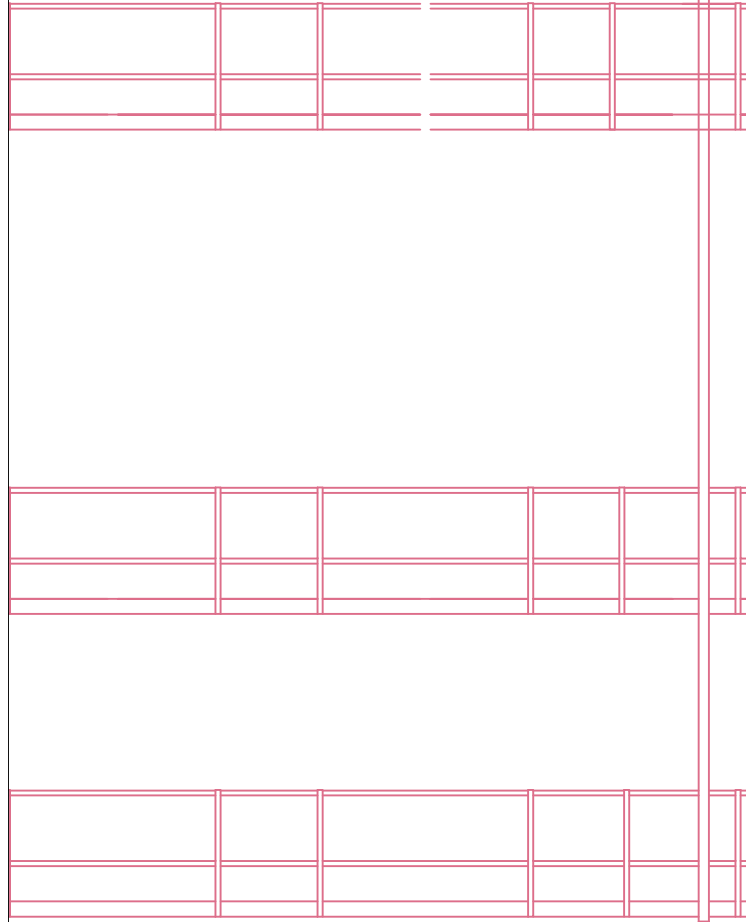

fosse

